



- LEGEND**
- PROPOSED STATION PLATFORM
  - BUS ONLY LANE
  - PROPOSED PAVEMENT
  - PROPOSED DRAINAGE ELEMENTS
  - EXISTING DRAINAGE ELEMENTS
  - PROPOSED SIDEWALK/RAMPS
  - PROPOSED CURB/MEDIAN
  - PROPOSED BIKE FACILITY
  - EXISTING TRAFFIC SIGNAL
  - PROPOSED TRAFFIC SIGNAL
  - EXISTING RIGHT OF WAY
  - PROPOSED RIGHT OF WAY
  - PROPOSED TEMPORARY EASEMENT
  - PROPOSED CONCRETE
  - PROPOSED DRIVEWAY
  - TRAFFIC FLOW
  - PARCEL NUMBER


SCALE: 1"=100'

**FOR  
INFORMATION  
ONLY**



**ART GREEN LINE CORRIDOR  
BEGIN PROJECT TO STA 54+00**



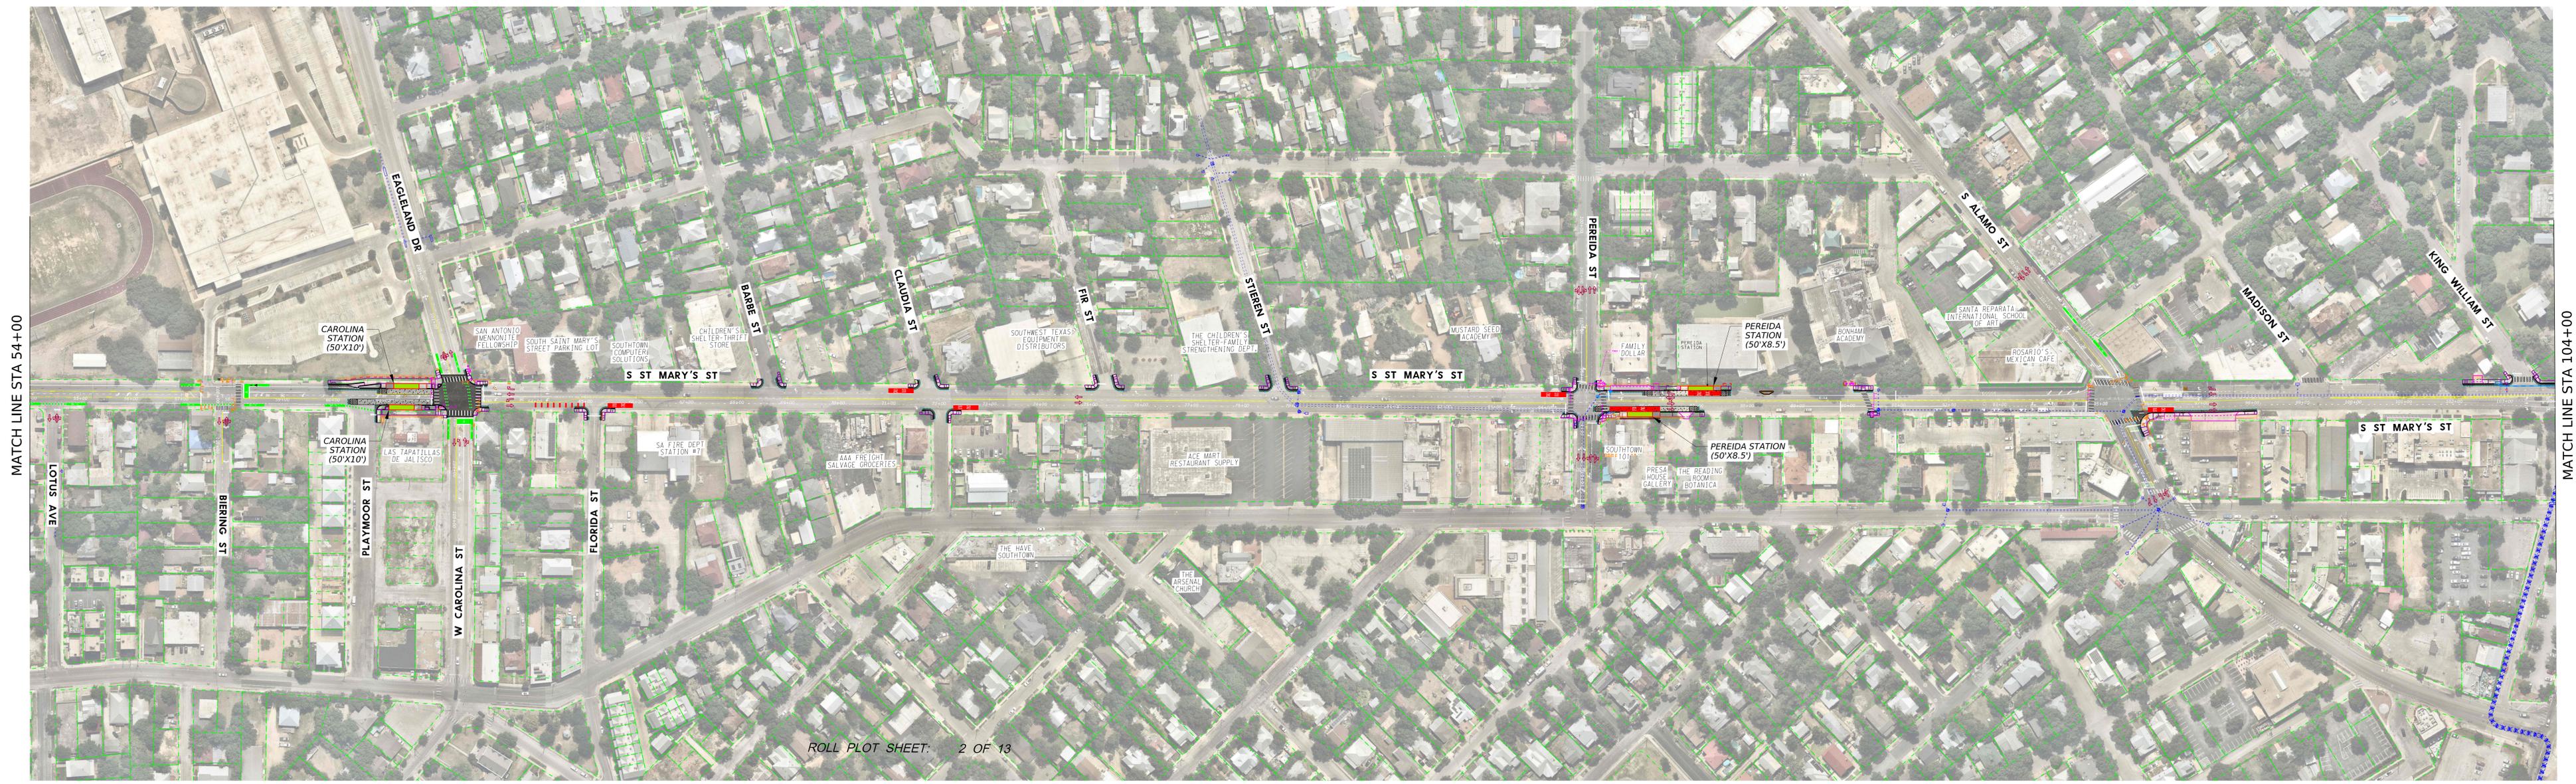

MATCH LINE STA 54+00

MATCH LINE STA 104+00

ROLL PLOT SHEET: 2 OF 13

LEGEND

- PROPOSED STATION PLATFORM
- BUS ONLY LANE
- PROPOSED PAVEMENT
- PROPOSED DRAINAGE ELEMENTS
- EXISTING DRAINAGE ELEMENTS
- PROPOSED SIDEWALK/RAMPS
- PROPOSED CURB/MEDIAN
- PROPOSED BIKE FACILITY
- EXISTING TRAFFIC SIGNAL
- PROPOSED TRAFFIC SIGNAL
- EXISTING RIGHT OF WAY
- PROPOSED RIGHT OF WAY
- PROPOSED TEMPORARY EASEMENT
- PROPOSED CONCRETE
- PROPOSED DRIVEWAY
- TRAFFIC FLOW
- PARCEL NUMBER

SCALE: 1"=100'


**FOR  
INFORMATION  
ONLY**



ART GREEN LINE CORRIDOR  
STA 54+00 TO STA 104+00



CS-18x60-Roll-02-parcels		SHEET 2 OF 11	
IPC SUBMITTAL	PROJECT NO.: 684822	DATE: 12/1/2025	
DRWN. BY: SL	DSGN. BY:	CHKD. BY:	SHEET NO.:

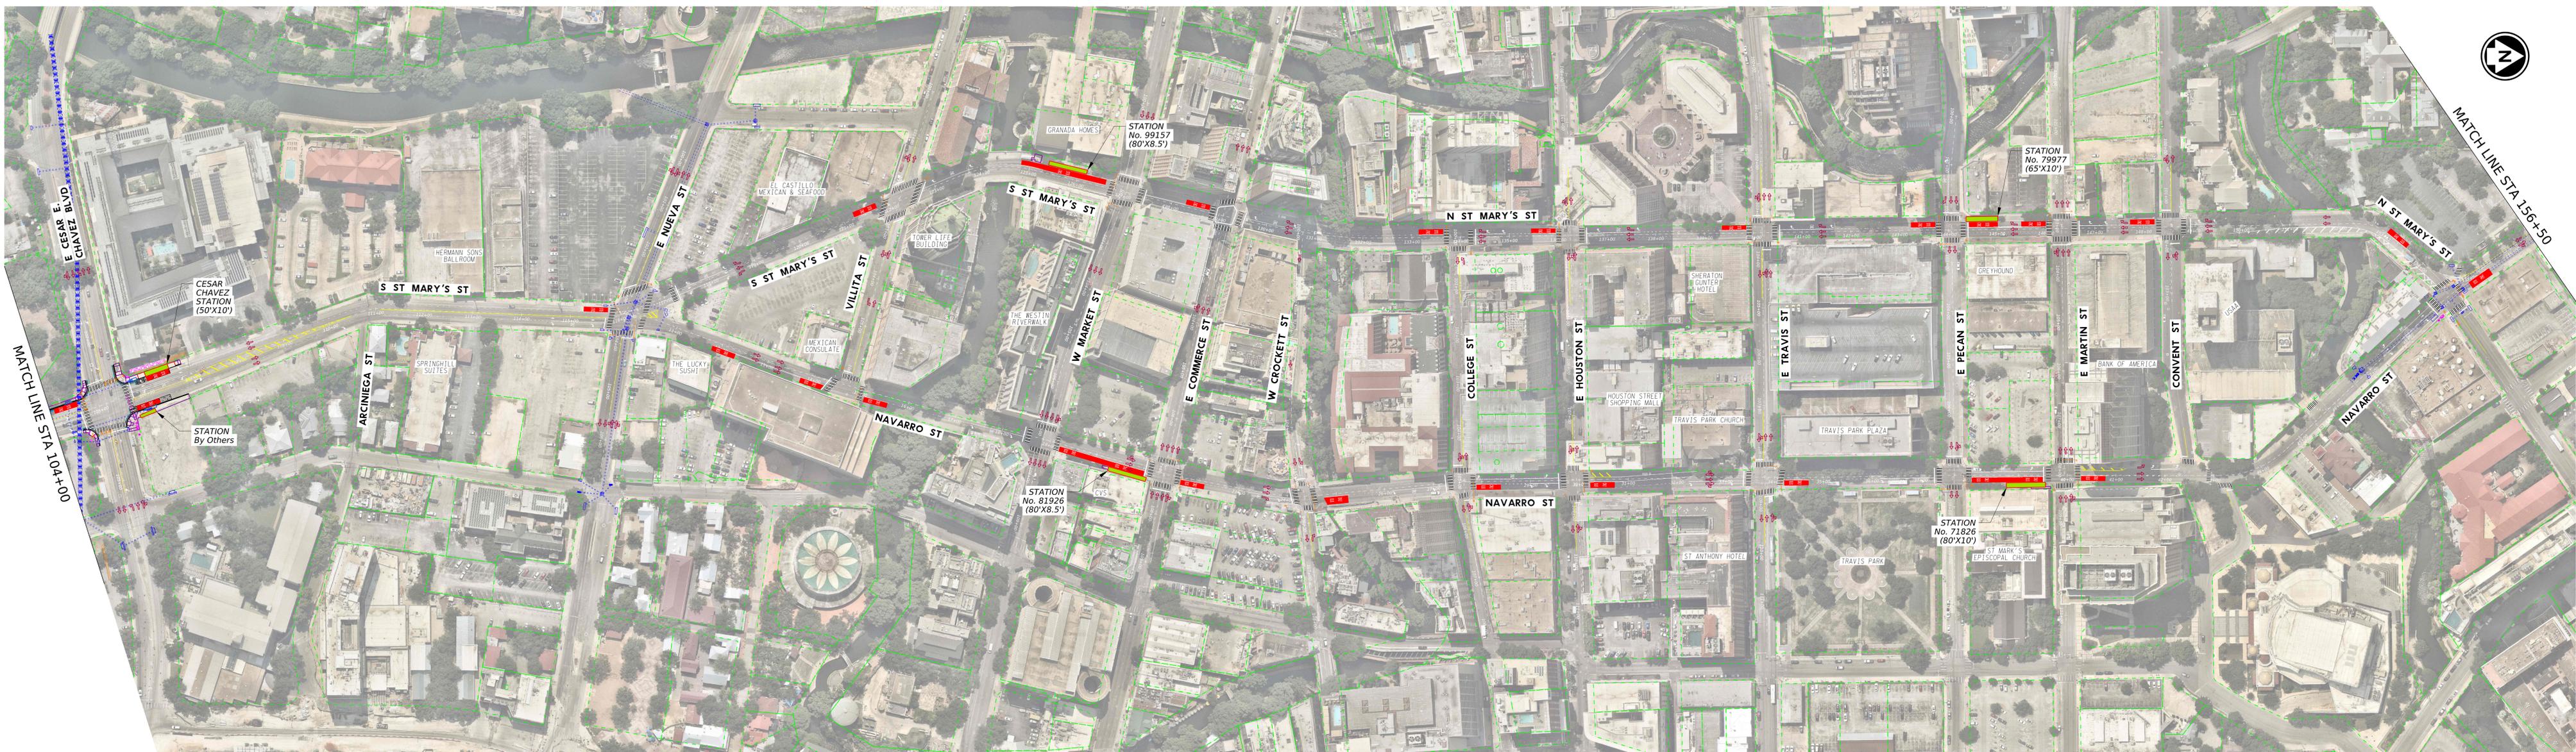

- LEGEND**
- PROPOSED STATION PLATFORM
  - BUS ONLY LANE
  - PROPOSED PAVEMENT
  - PROPOSED DRAINAGE ELEMENTS
  - EXISTING DRAINAGE ELEMENTS
  - PROPOSED SIDEWALK/RAMPS
  - PROPOSED CURB/MEDIAN
  - PROPOSED BIKE FACILITY
  - EXISTING TRAFFIC SIGNAL
  - PROPOSED TRAFFIC SIGNAL
  - EXISTING RIGHT OF WAY
  - PROPOSED RIGHT OF WAY
  - PROPOSED TEMPORARY EASEMENT
  - PROPOSED CONCRETE
  - PROPOSED DRIVEWAY
  - TRAFFIC FLOW
  - PARCEL NUMBER

SCALE: 1"=100'

**FOR  
INFORMATION  
ONLY**



ART GREEN LINE CORRIDOR  
STA 104+00 TO STA 156+50






- LEGEND**
- PROPOSED STATION PLATFORM
  - BUS ONLY LANE
  - PROPOSED PAVEMENT
  - PROPOSED DRAINAGE ELEMENTS
  - EXISTING DRAINAGE ELEMENTS
  - PROPOSED SIDEWALK/RAMPS
  - PROPOSED CURB/MEDIAN
  - PROPOSED BIKE FACILITY
  - EXISTING TRAFFIC SIGNAL
  - PROPOSED TRAFFIC SIGNAL
  - EXISTING RIGHT OF WAY
  - PROPOSED RIGHT OF WAY
  - PROPOSED TEMPORARY EASEMENT
  - PROPOSED CONCRETE
  - PROPOSED DRIVEWAY
  - TRAFFIC FLOW
  - PARCEL NUMBER

SCALE: 1"=100'

**FOR  
INFORMATION  
ONLY**




**ART GREEN LINE CORRIDOR**  
STA 156+50 TO STA 204+00

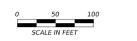

MATCH LINE STA 156+50

MATCH LINE STA 204+00

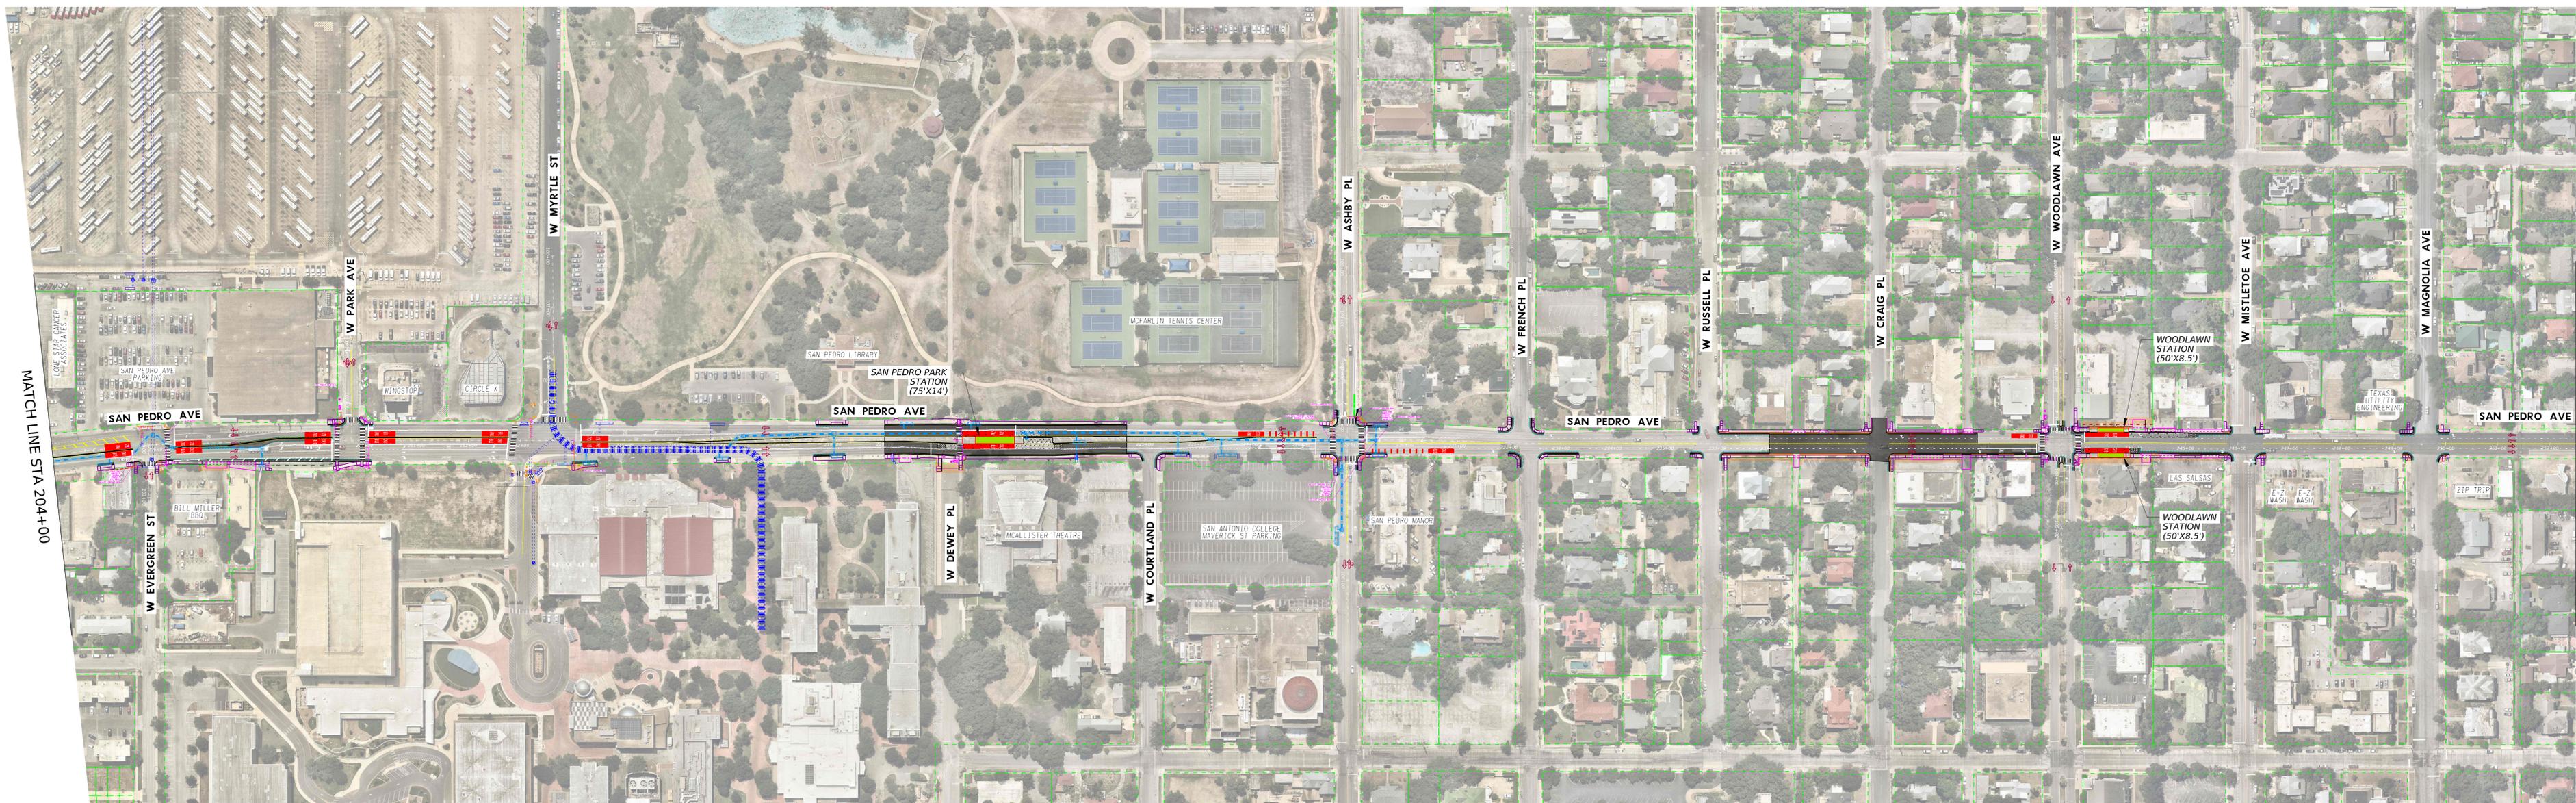

MATCH LINE STA 204+00

MATCH LINE STA 252+50



LEGEND

- PROPOSED STATION PLATFORM
- BUS ONLY LANE
- PROPOSED PAVEMENT
- PROPOSED DRAINAGE ELEMENTS
- EXISTING DRAINAGE ELEMENTS
- PROPOSED SIDEWALK/RAMPS
- PROPOSED CURB/MEDIAN
- PROPOSED BIKE FACILITY
- EXISTING TRAFFIC SIGNAL
- PROPOSED TRAFFIC SIGNAL
- EXISTING RIGHT OF WAY
- PROPOSED RIGHT OF WAY
- PROPOSED TEMPORARY EASEMENT
- PROPOSED CONCRETE
- PROPOSED DRIVEWAY
- TRAFFIC FLOW
- PARCEL NUMBER

SCALE: 1"=100'

**FOR INFORMATION ONLY**




ART GREEN LINE CORRIDOR  
STA 204+00 TO STA 252+50



MATCH LINE STA 252+50

MATCH LINE STA 304+00

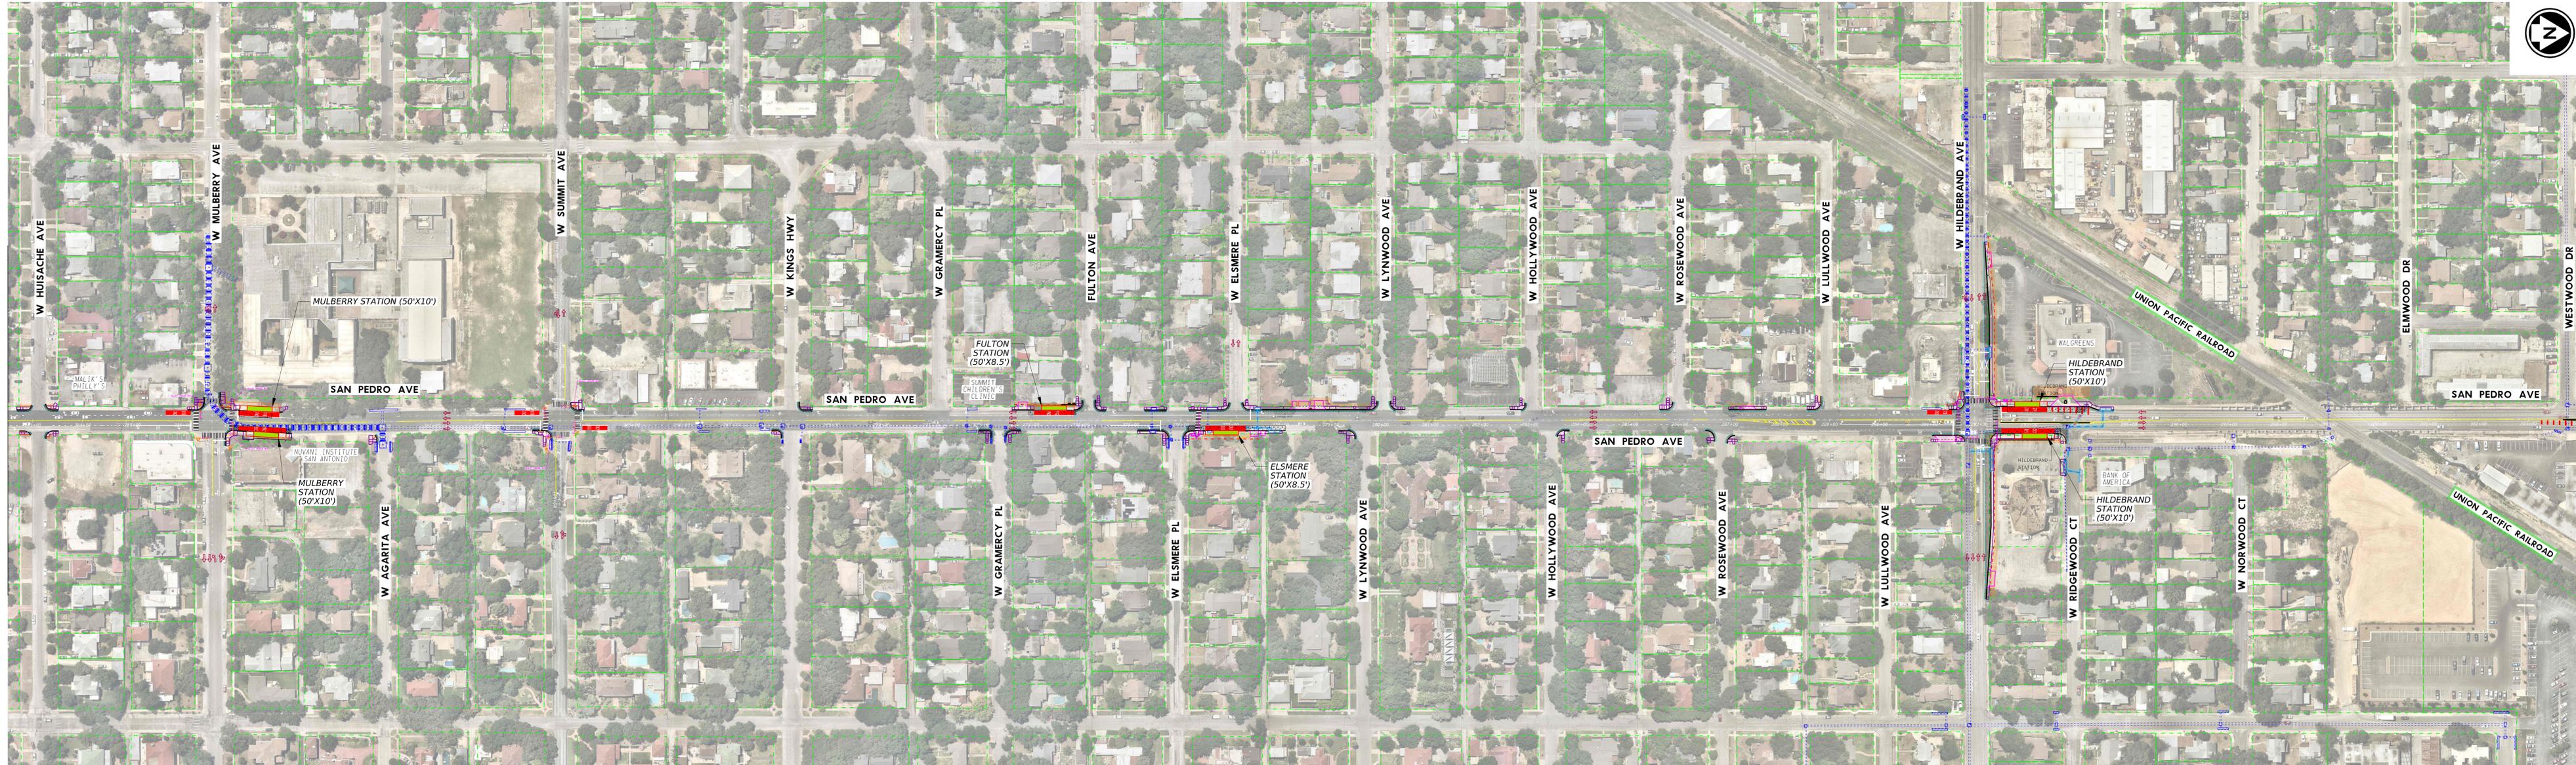

LEGEND

- PROPOSED STATION PLATFORM
- BUS ONLY LANE
- PROPOSED PAVEMENT
- PROPOSED DRAINAGE ELEMENTS
- EXISTING DRAINAGE ELEMENTS
- PROPOSED SIDEWALK/RAMPS
- PROPOSED CURB/MEDIAN
- PROPOSED BIKE FACILITY
- EXISTING TRAFFIC SIGNAL
- PROPOSED TRAFFIC SIGNAL
- EXISTING RIGHT OF WAY
- PROPOSED RIGHT OF WAY
- PROPOSED TEMPORARY EASEMENT
- PROPOSED CONCRETE
- PROPOSED DRIVEWAY
- TRAFFIC FLOW
- PARCEL NUMBER

SCALE: 1"=100'

**FOR  
INFORMATION  
ONLY**



ART GREEN LINE CORRIDOR  
STA 252+50 TO STA 304+00





MATCH LINE STA 304+00

MATCH LINE STA 355+00

- LEGEND**
- PROPOSED STATION PLATFORM
  - BUS ONLY LANE
  - PROPOSED PAVEMENT
  - PROPOSED DRAINAGE ELEMENTS
  - EXISTING DRAINAGE ELEMENTS
  - PROPOSED SIDEWALK/RAMPS
  - PROPOSED CURB/MEDIAN
  - PROPOSED BIKE FACILITY
  - EXISTING TRAFFIC SIGNAL
  - PROPOSED TRAFFIC SIGNAL
  - EXISTING RIGHT OF WAY
  - PROPOSED RIGHT OF WAY
  - PROPOSED TEMPORARY EASEMENT
  - PROPOSED CONCRETE
  - PROPOSED DRIVEWAY
  - TRAFFIC FLOW
  - PARCEL NUMBER

SCALE: 1"=100'

**FOR INFORMATION ONLY**




ART GREEN LINE CORRIDOR  
STA 304+00 TO STA 355+00



CS-18x60-Roll-07-parcels		SHEET 7 OF 11	
IPC SUBMITTAL	PROJECT NO.: 684822	DATE: 12/1/2025	
DRWN. BY: SL	DSGN. BY:	CHKD. BY:	SHEET NO.:

MATCH LINE STA 355+00

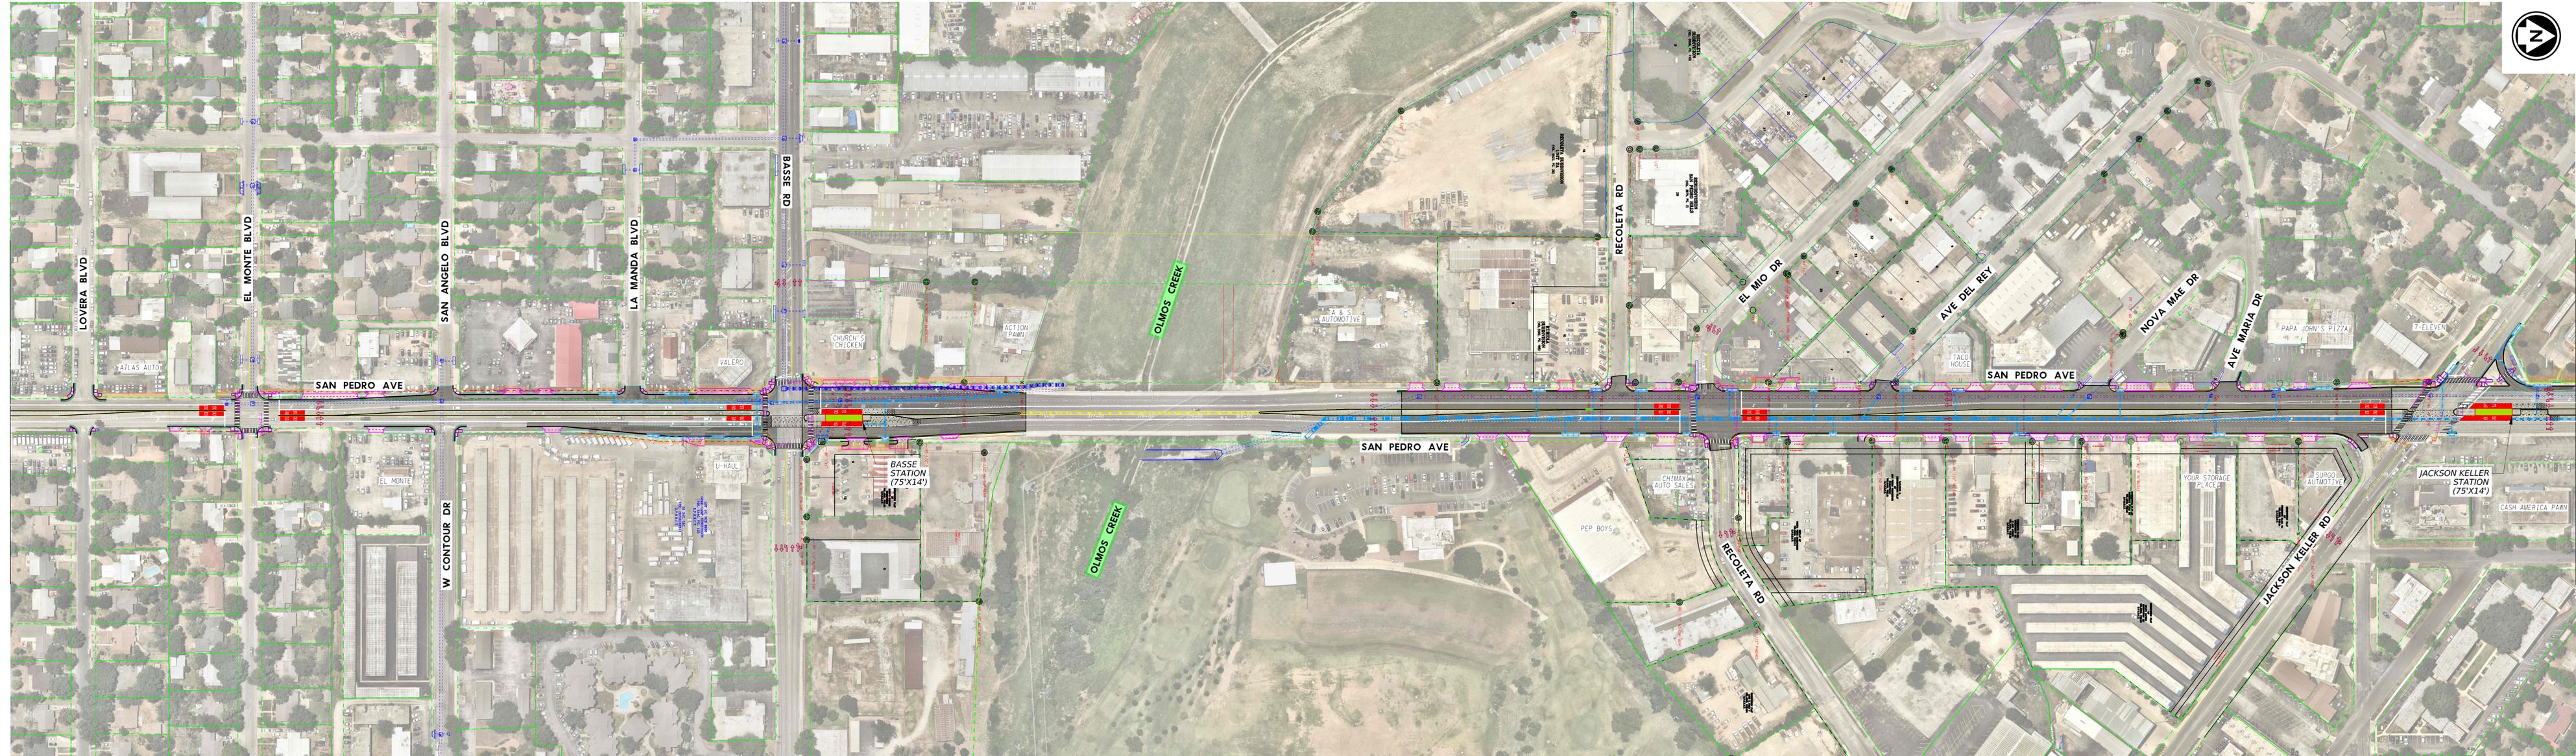

MATCH LINE STA 407+00

- LEGEND**
- PROPOSED STATION PLATFORM
  - BUS ONLY LANE
  - PROPOSED PAVEMENT
  - PROPOSED DRAINAGE ELEMENTS
  - EXISTING DRAINAGE ELEMENTS
  - PROPOSED SIDEWALK/RAMPS
  - PROPOSED CURB/MEDIAN
  - PROPOSED BIKE FACILITY
  - EXISTING TRAFFIC SIGNAL
  - PROPOSED TRAFFIC SIGNAL
  - EXISTING RIGHT OF WAY
  - PROPOSED RIGHT OF WAY
  - PROPOSED TEMPORARY EASEMENT
  - PROPOSED CONCRETE
  - PROPOSED DRIVEWAY
  - TRAFFIC FLOW
  - PARCEL NUMBER

SCALE: 1"=100'

**FOR INFORMATION ONLY**




ART GREEN LINE CORRIDOR  
STA 355+00 TO STA 407+00



MATCH LINE STA 407+00

MATCH LINE STA 459+00

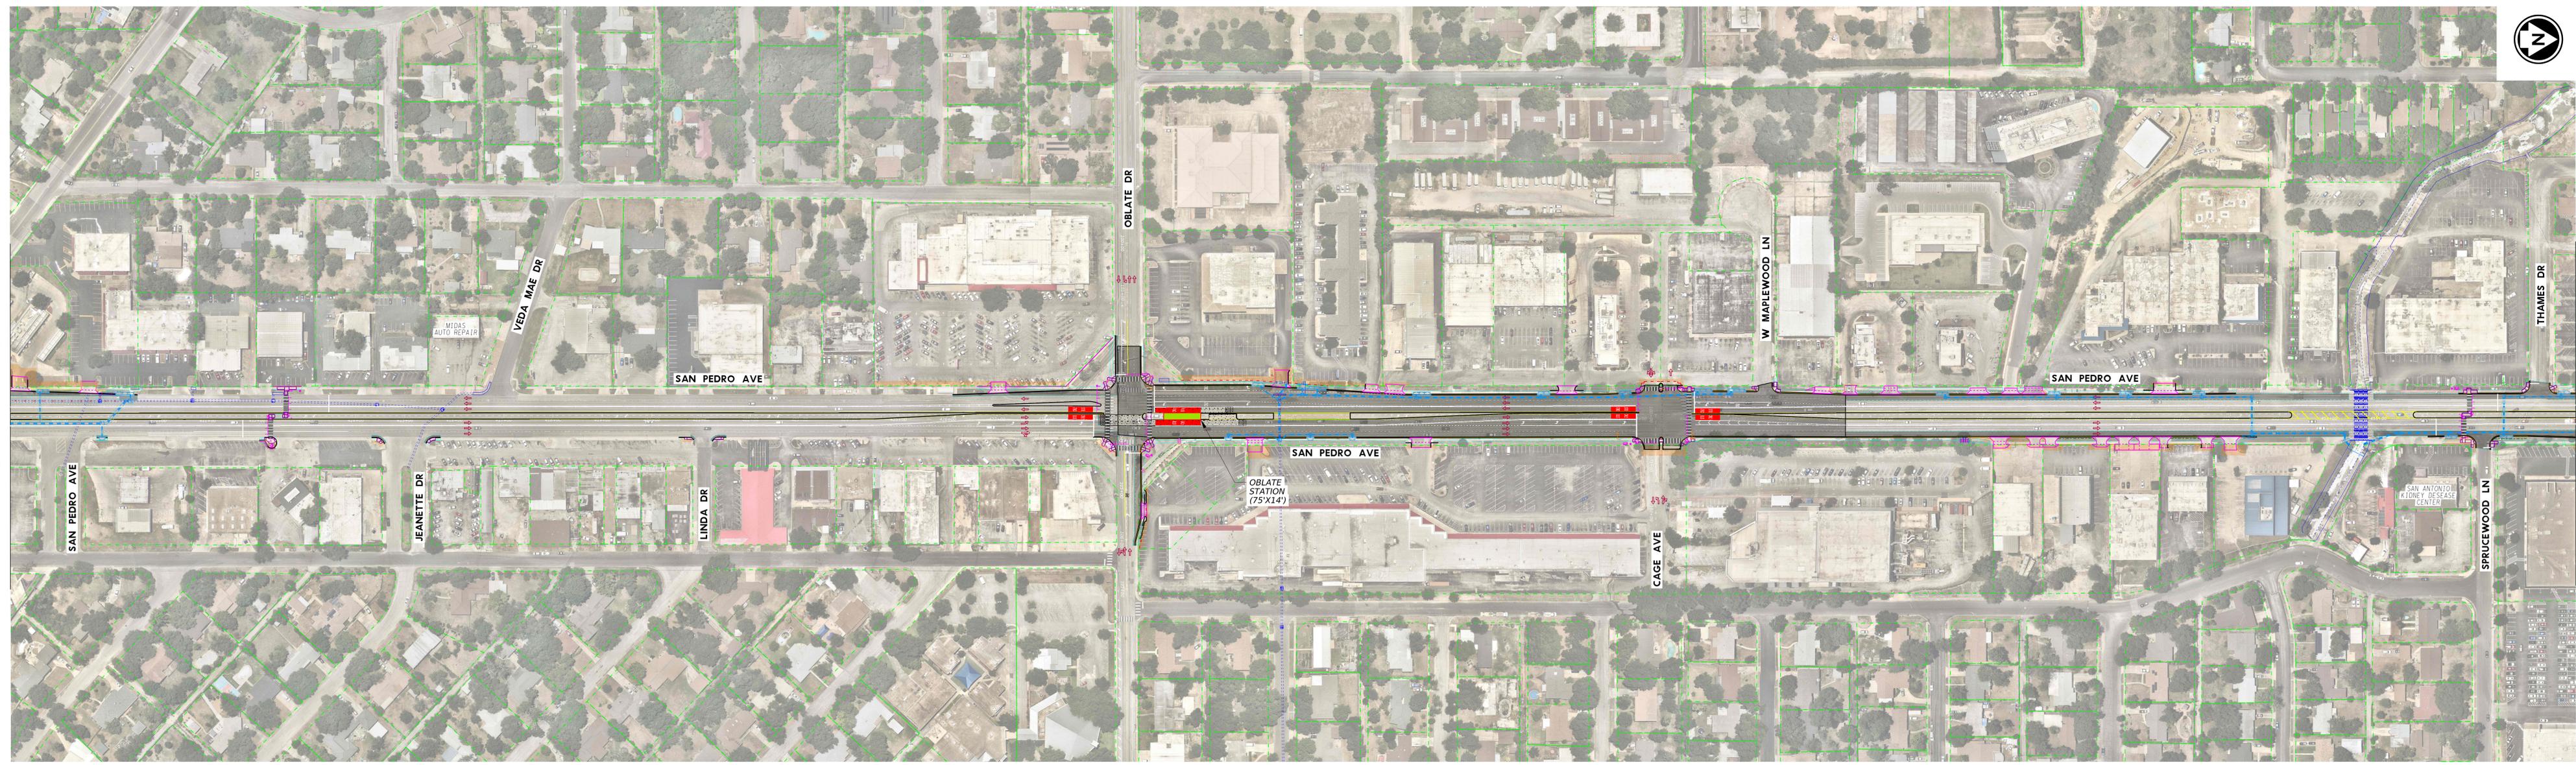

- LEGEND**
- PROPOSED STATION PLATFORM
  - BUS ONLY LANE
  - PROPOSED PAVEMENT
  - PROPOSED DRAINAGE ELEMENTS
  - EXISTING DRAINAGE ELEMENTS
  - PROPOSED SIDEWALK/RAMPS
  - PROPOSED CURB/MEDIAN
  - PROPOSED BIKE FACILITY
  - EXISTING TRAFFIC SIGNAL
  - PROPOSED TRAFFIC SIGNAL
  - EXISTING RIGHT OF WAY
  - PROPOSED RIGHT OF WAY
  - PROPOSED TEMPORARY EASEMENT
  - PROPOSED CONCRETE
  - PROPOSED DRIVEWAY
  - TRAFFIC FLOW
  - PARCEL NUMBER

SCALE: 1"=100'


**FOR  
INFORMATION  
ONLY**



ART GREEN LINE CORRIDOR  
STA 407+00 TO STA 459+00



CS-18x60-Roll-09-parcels		SHEET 9 OF 11	
IPC SUBMITTAL	PROJECT NO.: 684822	DATE: 12/1/2025	
DRWN. BY: SL	DSGN. BY:	CHKD. BY:	SHEET NO.:

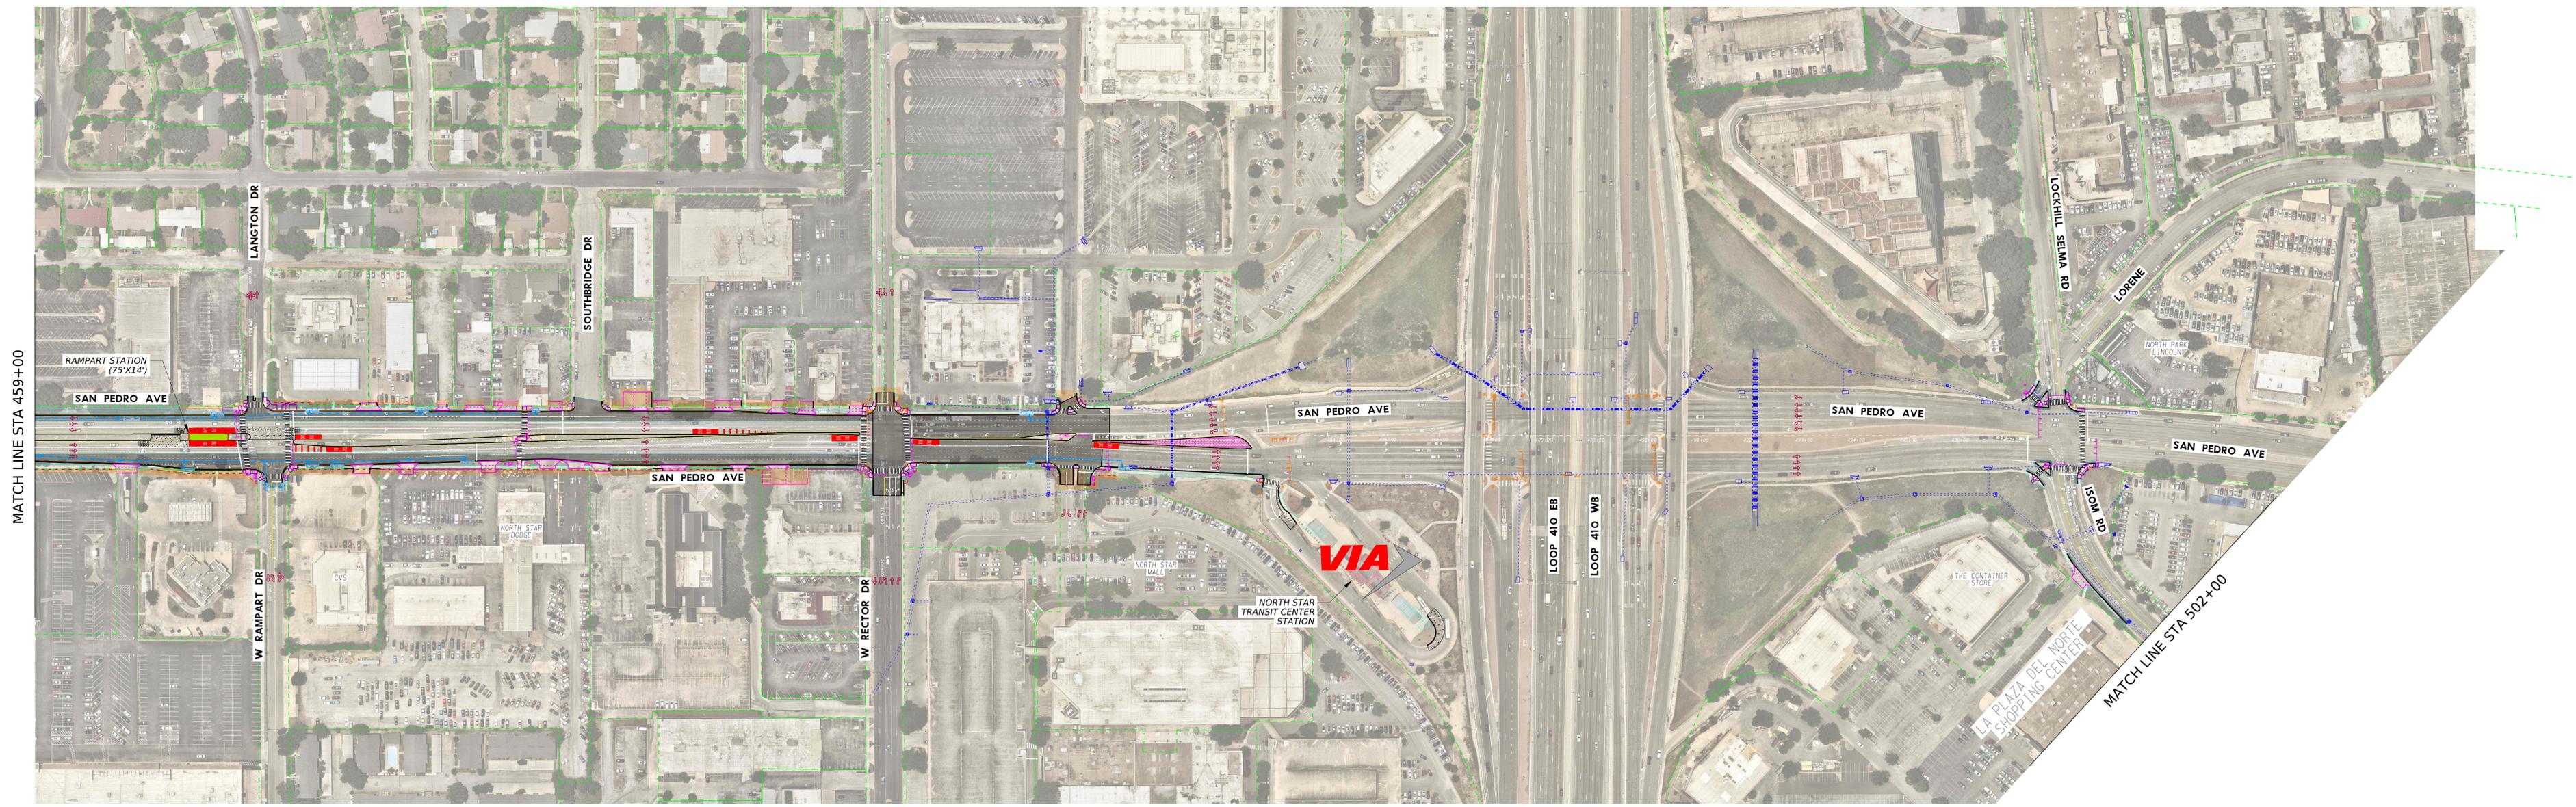

MATCH LINE STA 459+00

MATCH LINE STA 502+00



- LEGEND**
- PROPOSED STATION PLATFORM
  - BUS ONLY LANE
  - PROPOSED PAVEMENT
  - PROPOSED DRAINAGE ELEMENTS
  - EXISTING DRAINAGE ELEMENTS
  - PROPOSED SIDEWALK/RAMPS
  - PROPOSED CURB/MEDIAN
  - PROPOSED BIKE FACILITY
  - EXISTING TRAFFIC SIGNAL
  - PROPOSED TRAFFIC SIGNAL
  - EXISTING RIGHT OF WAY
  - PROPOSED RIGHT OF WAY
  - PROPOSED TEMPORARY EASEMENT
  - PROPOSED CONCRETE
  - PROPOSED DRIVEWAY
  - TRAFFIC FLOW
  - PARCEL NUMBER

SCALE: 1"=100'

**FOR  
INFORMATION  
ONLY**



ART GREEN LINE CORRIDOR  
STA 459+00 TO STA 502+00



CS-18x60-Roll-10-parcels		SHEET 10 OF 11	
IPC SUBMITTAL	PROJECT NO.: 684822	DATE: 12/1/2025	
DRWN. BY: SL	DSGN. BY:	CHKD. BY:	SHEET NO.:

MATCH LINE STA 502+00



LEGEND

- PROPOSED STATION PLATFORM
- BUS ONLY LANE
- PROPOSED PAVEMENT
- PROPOSED DRAINAGE ELEMENTS
- EXISTING DRAINAGE ELEMENTS
- PROPOSED SIDEWALK/RAMPS
- PROPOSED CURB/MEDIAN
- PROPOSED BIKE FACILITY
- EXISTING TRAFFIC SIGNAL
- PROPOSED TRAFFIC SIGNAL
- EXISTING RIGHT OF WAY
- PROPOSED RIGHT OF WAY
- PROPOSED TEMPORARY EASEMENT
- PROPOSED CONCRETE
- PROPOSED DRIVEWAY
- TRAFFIC FLOW
- PARCEL NUMBER

SCALE: 1"=100'

**FOR INFORMATION ONLY**



ART GREEN LINE CORRIDOR  
STA 502+00 TO END

